


# KEYED NOTE LEGEND:

\*FOR SHEET A5101 ONLY.

- 01 4X6 TRESSLEWOOD DECK (ACTUAL DIMENTION).
- 02 INTEGRALLY COLORED CONCRETE LANDING AND FOUNDATION. (SEE STRUCTURAL DWG'S)
- 03 TRESSLEWOOD BEAM (SEE STRUCTURAL DWG'S). TYP.
- 04 REGULAR HG. GUARDRAIL.
- 05 ADA COMPLIANT GUARDRAIL.
- 06 HELICAL SCREW PILE (SEE STRUCTURAL DWG'S)
- 07 CROSS BRACING (SEE STRUCTURAL DWG'S).
- 08 TRESSLEWOOD KICK RAIL @ ENTIRE PERIMETER.

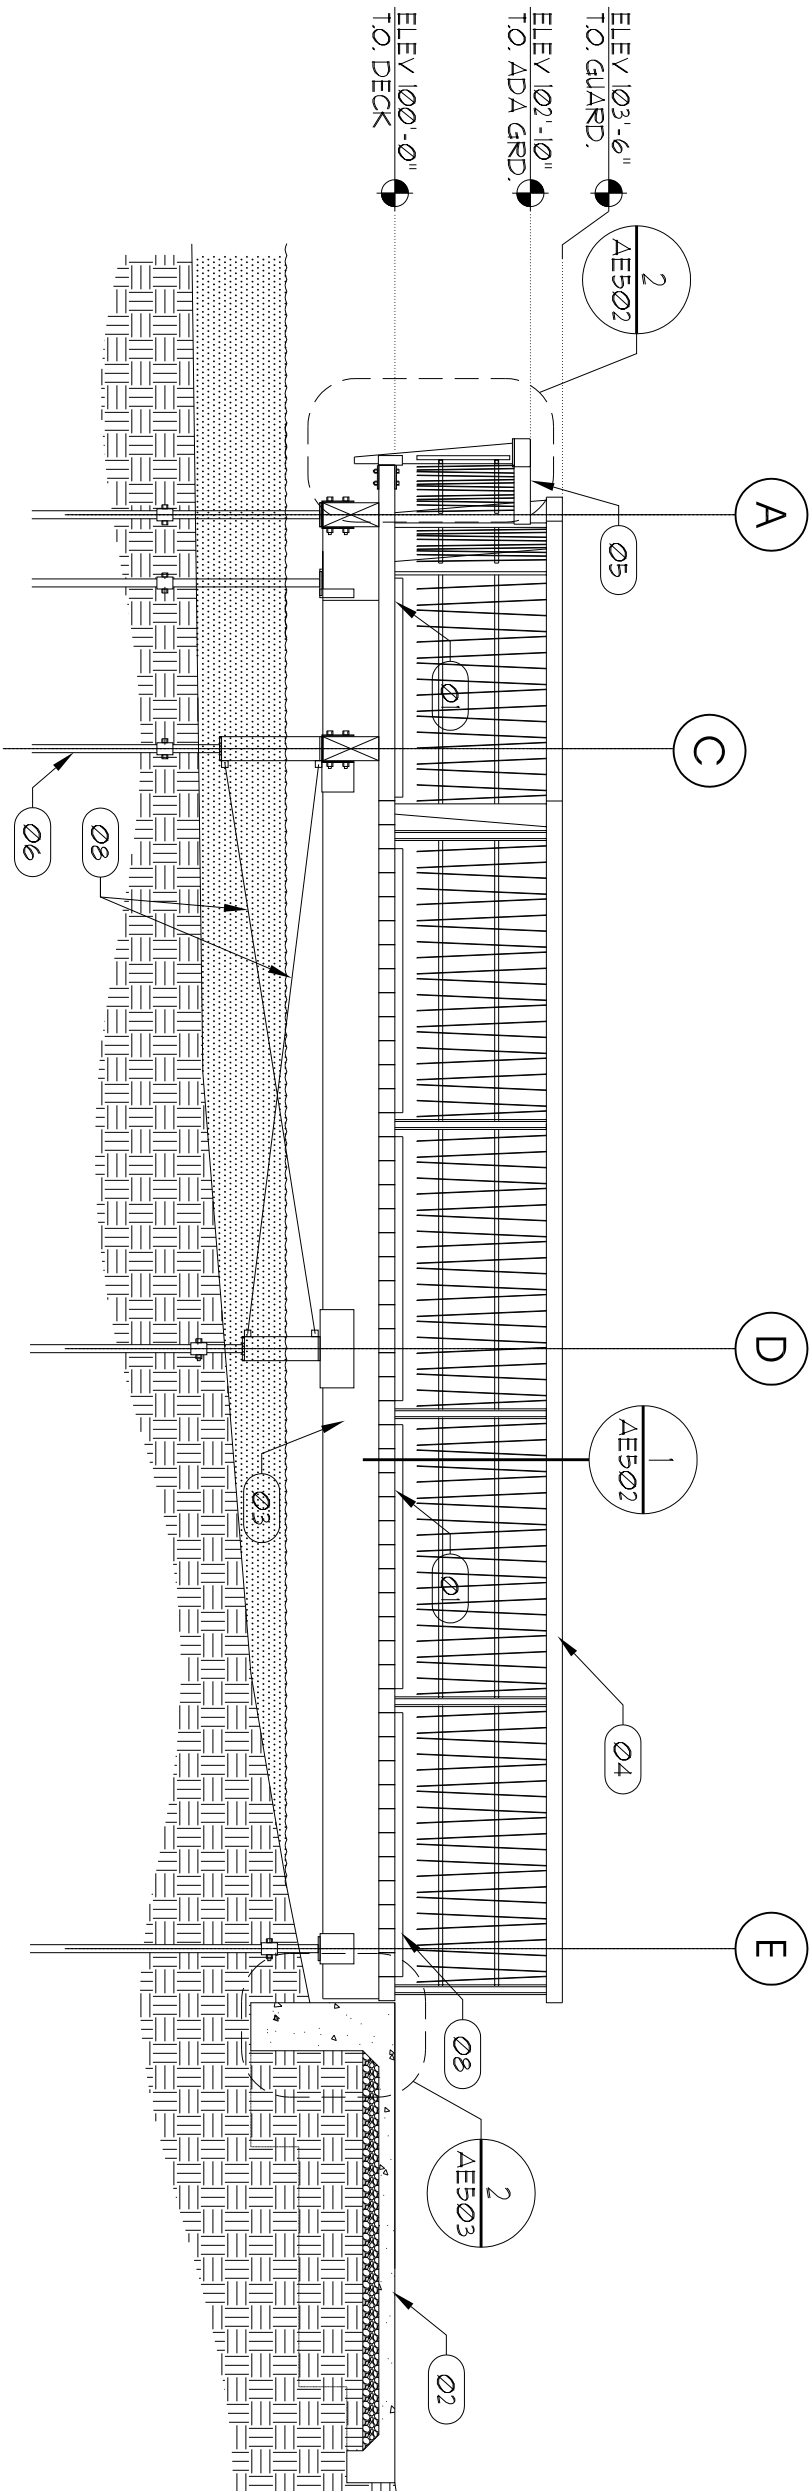

## PIER SECTION

SCALE: 1/4" = 1'-0"

1  
AE301

ARCHITECT AJC JOB #0922



ajc architects

703 east 1700 south  
salt lake city, utah 84105  
ph: 801.466.8818  
fx: 801.466.4411  
ajc@ajcarchitects.com

PROJECT DESCRIPTION

FISHING PIER  
@ UBC

50 West 800 South  
Kaysville, Utah 84037

SHEET NAME:

PIER SECTION

ISSUE DATA

ISSUE DATE: April 14 2009  
ISSUE TYPE: 100% CD DRAFT  
DRAWN BY: AK  
CHECKED BY: KR  
CAD FILE NAME:

SHEET NUMBER:

AE301